


Stepney Way

Former Institute of Pathology  
(approx 1 metre high structure / services zone)

Newark Street

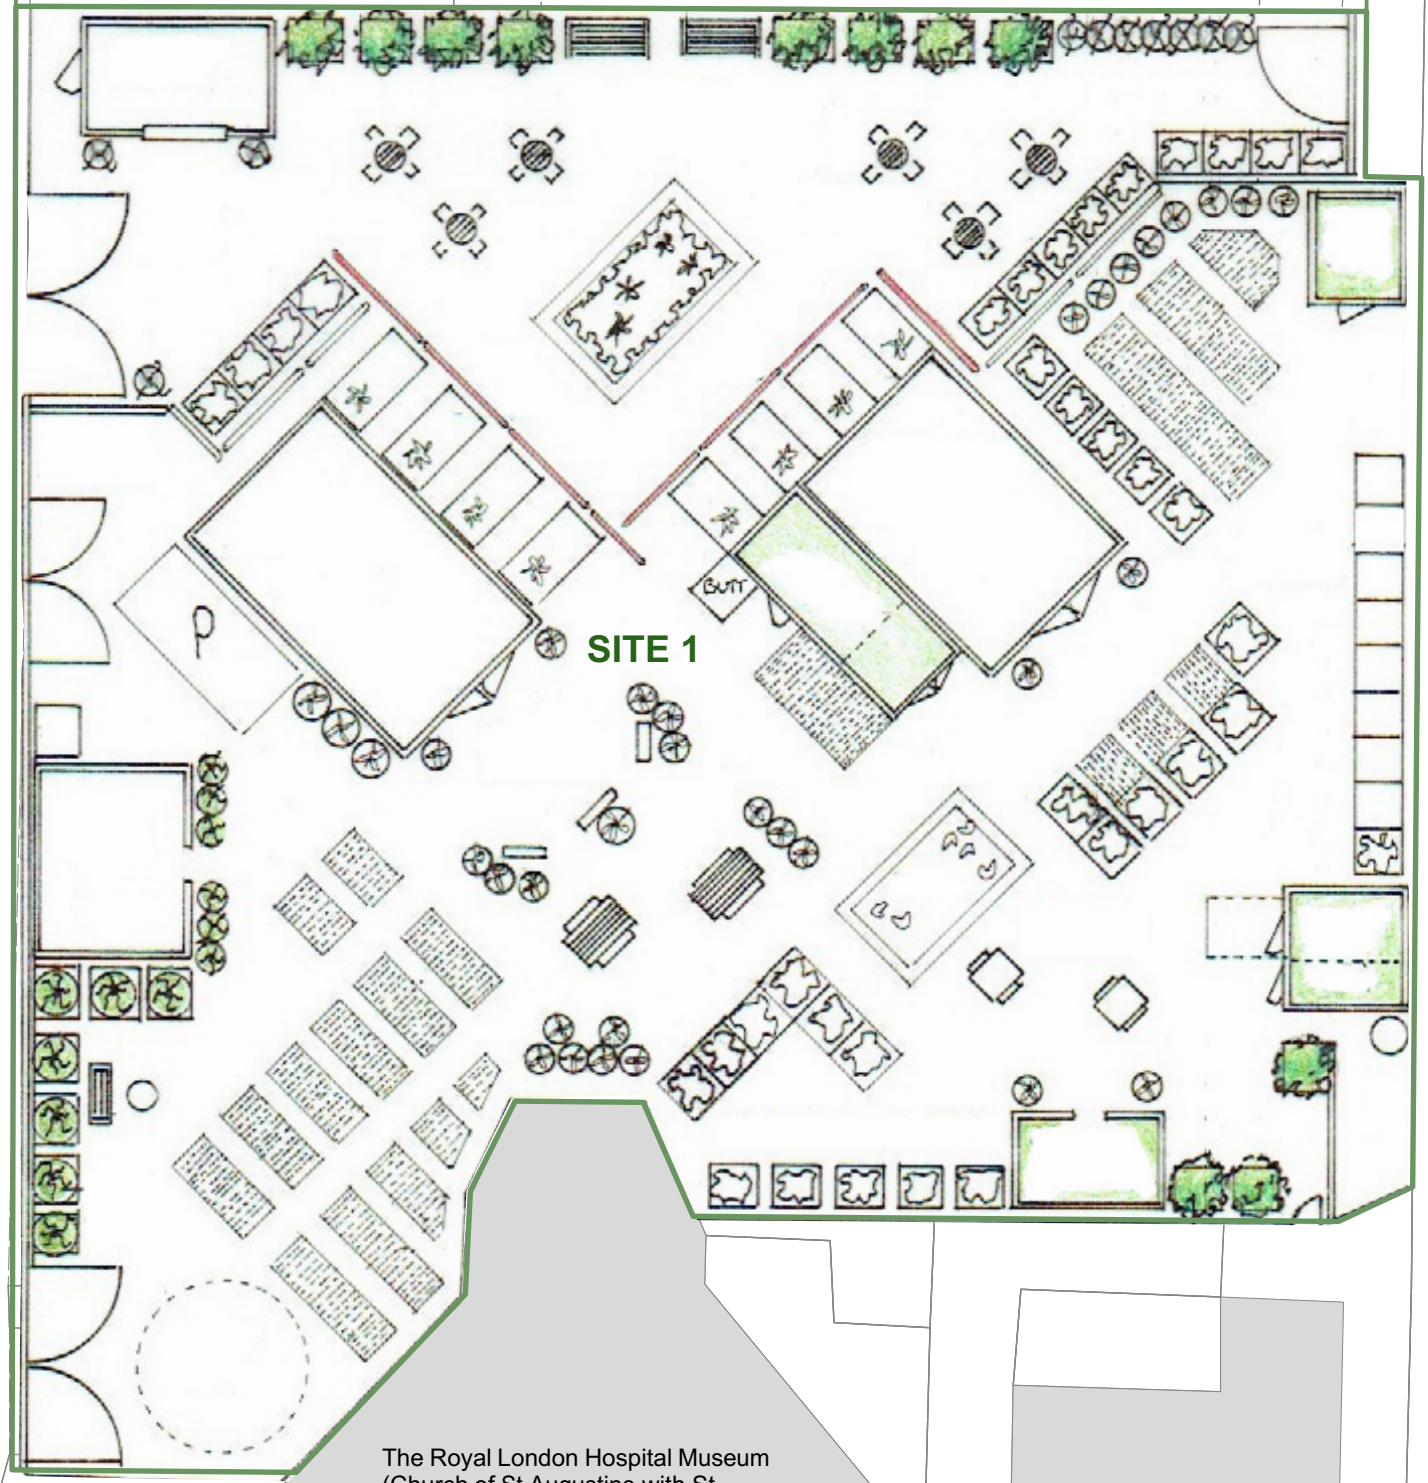

The Royal London Hospital Museum  
(Church of St Augustine with St Philip's Church)

REVISION	Rev.	Date	Description
A	19/12/2016	INDICATIVE CAR PARK LAYOUT SHOWN	

**PLANNING**

Client.	Core Landscapes		
Job.	Royal London Hospital Meanwhile Site Stepney Way, E1		
Title.	Proposed Plan Zones A,B and C		
Date.	December 2016		
Drawn by.	WI	Checked By.	-
Scale.	1:200@A3		

Drawing No. **1209-101**  
Revision. **A**



**core fabric space**

t: +44 20 3432 1341  
e: studio@fabric-space.com  
www.fabric-space.com

