


0m 5m 10m

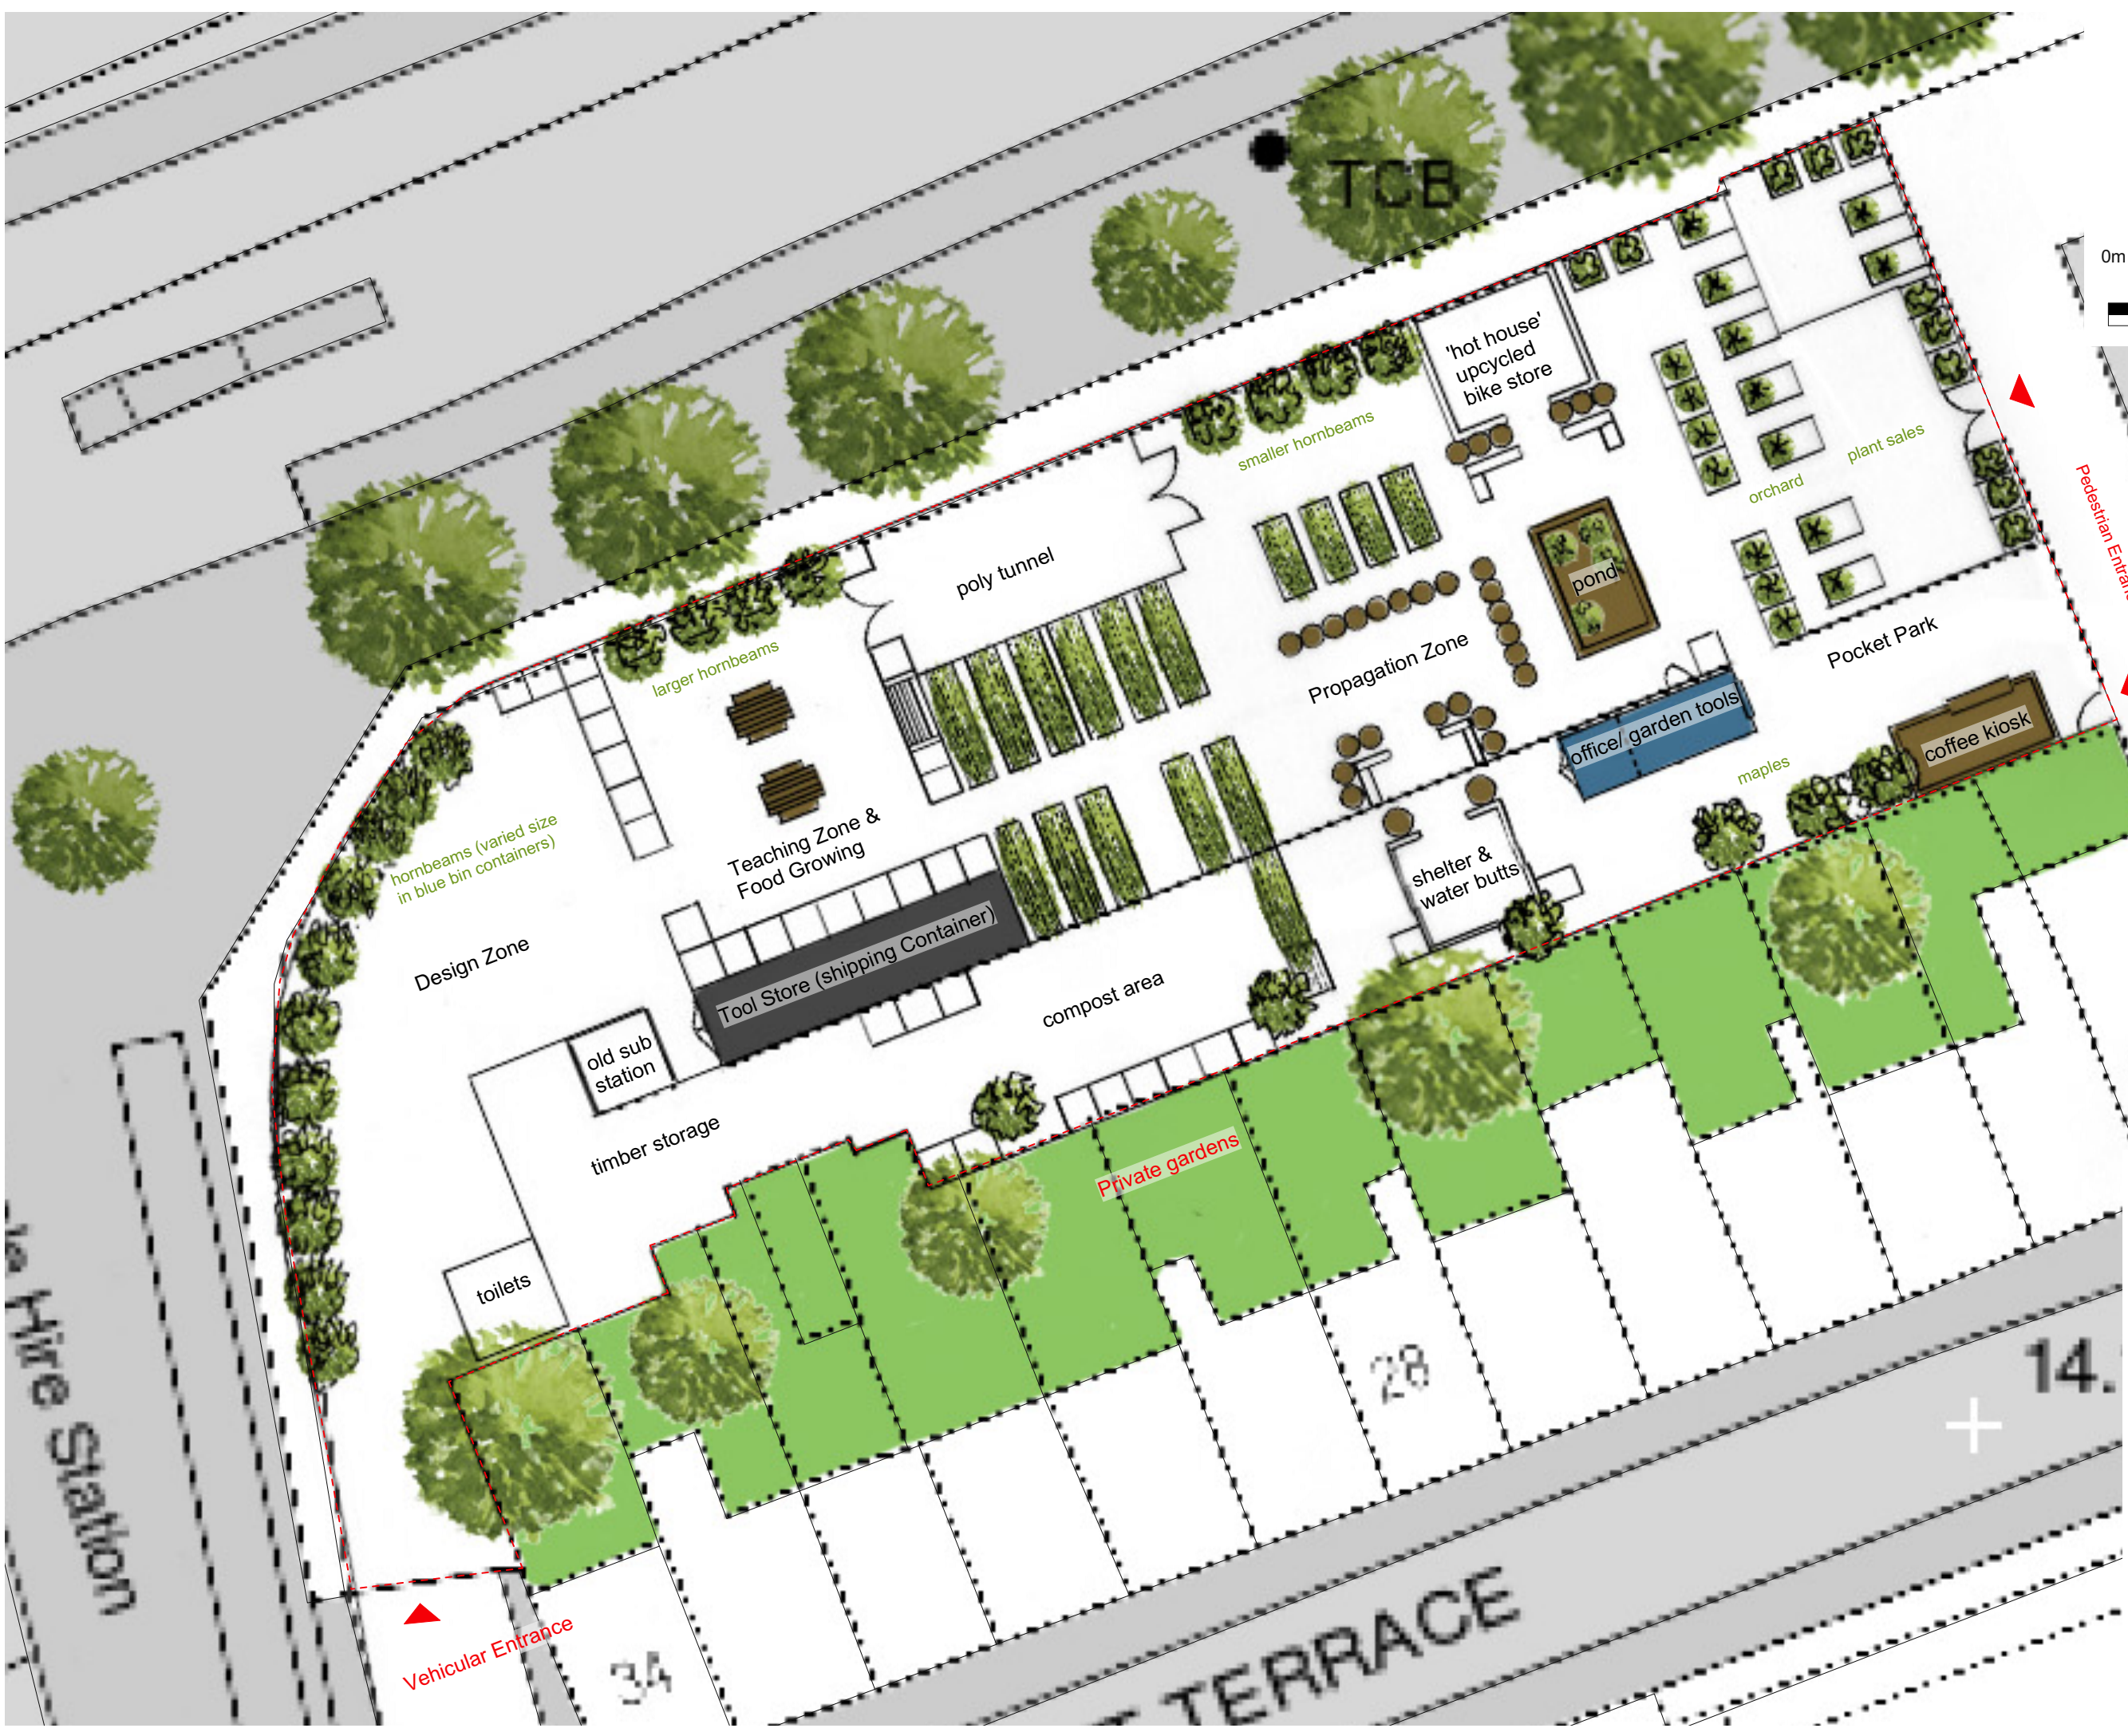

**PLANNING**

Client. Core Landscapes

Job. Meanwhile Site  
Whitechapel Rd  
E1

Title. Proposed Plan

Date. May 2017

Drawn by. CH Checked By. AN

Scale. 1:200@A3

Drawing No. 1209-102  
Revision.

